

NOTES THIS SHEET:

HSMM


ARCHITECTS ENGINEERS PLANNERS

HAYES, SEAY, MATTERN & MATTERN, INC.
1315 FRANKLIN ROAD
ROANOKE, VA 24016
(540) 857-3100 WWW.HSMM.COM

SEALS

**HALL D COMPLEX
THOMAS JEFFERSON
NATIONAL ACCELERATOR
FACILITY
SURA 05-R180**

SOUTHEASTERN UNIVERSITIES
RESEARCH ASSOCIATION (SURA)
AND
US DEPARTMENT OF ENERGY
NEWPORT NEWS, VIRGINIA

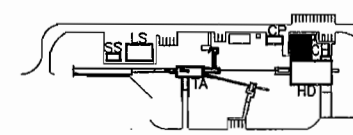

HD HALL D
CH COUNTING HOUSE
TA TAGGER AREA
LS LARGE SERVICE BUILDING
SS SMALL SERVICE BUILDING
CP CRYO PLANT

KEY PLAN

NET PLAN				
SYN.	ZONE	DESCRIPTION	APPR.	DATE


REVISIONS

USERS		FACILITIES MANAGEMENT	
CONCEPT REVIEWED	DATE	DESIGNER GHR	DATE
		DRAWN GJ	
CHECKED		CHECKED	
APPROVED		APPROVED	

Jefferson Lab 
Facilities Management D

TITLE: ARCHITECTURAL
**COUNTING HOUSE
BUILDING FLOOR PLAN**

SCALE	DRAWING NUMBER	SHEET	REV
AS NOTED	A7	11 OF 15	1

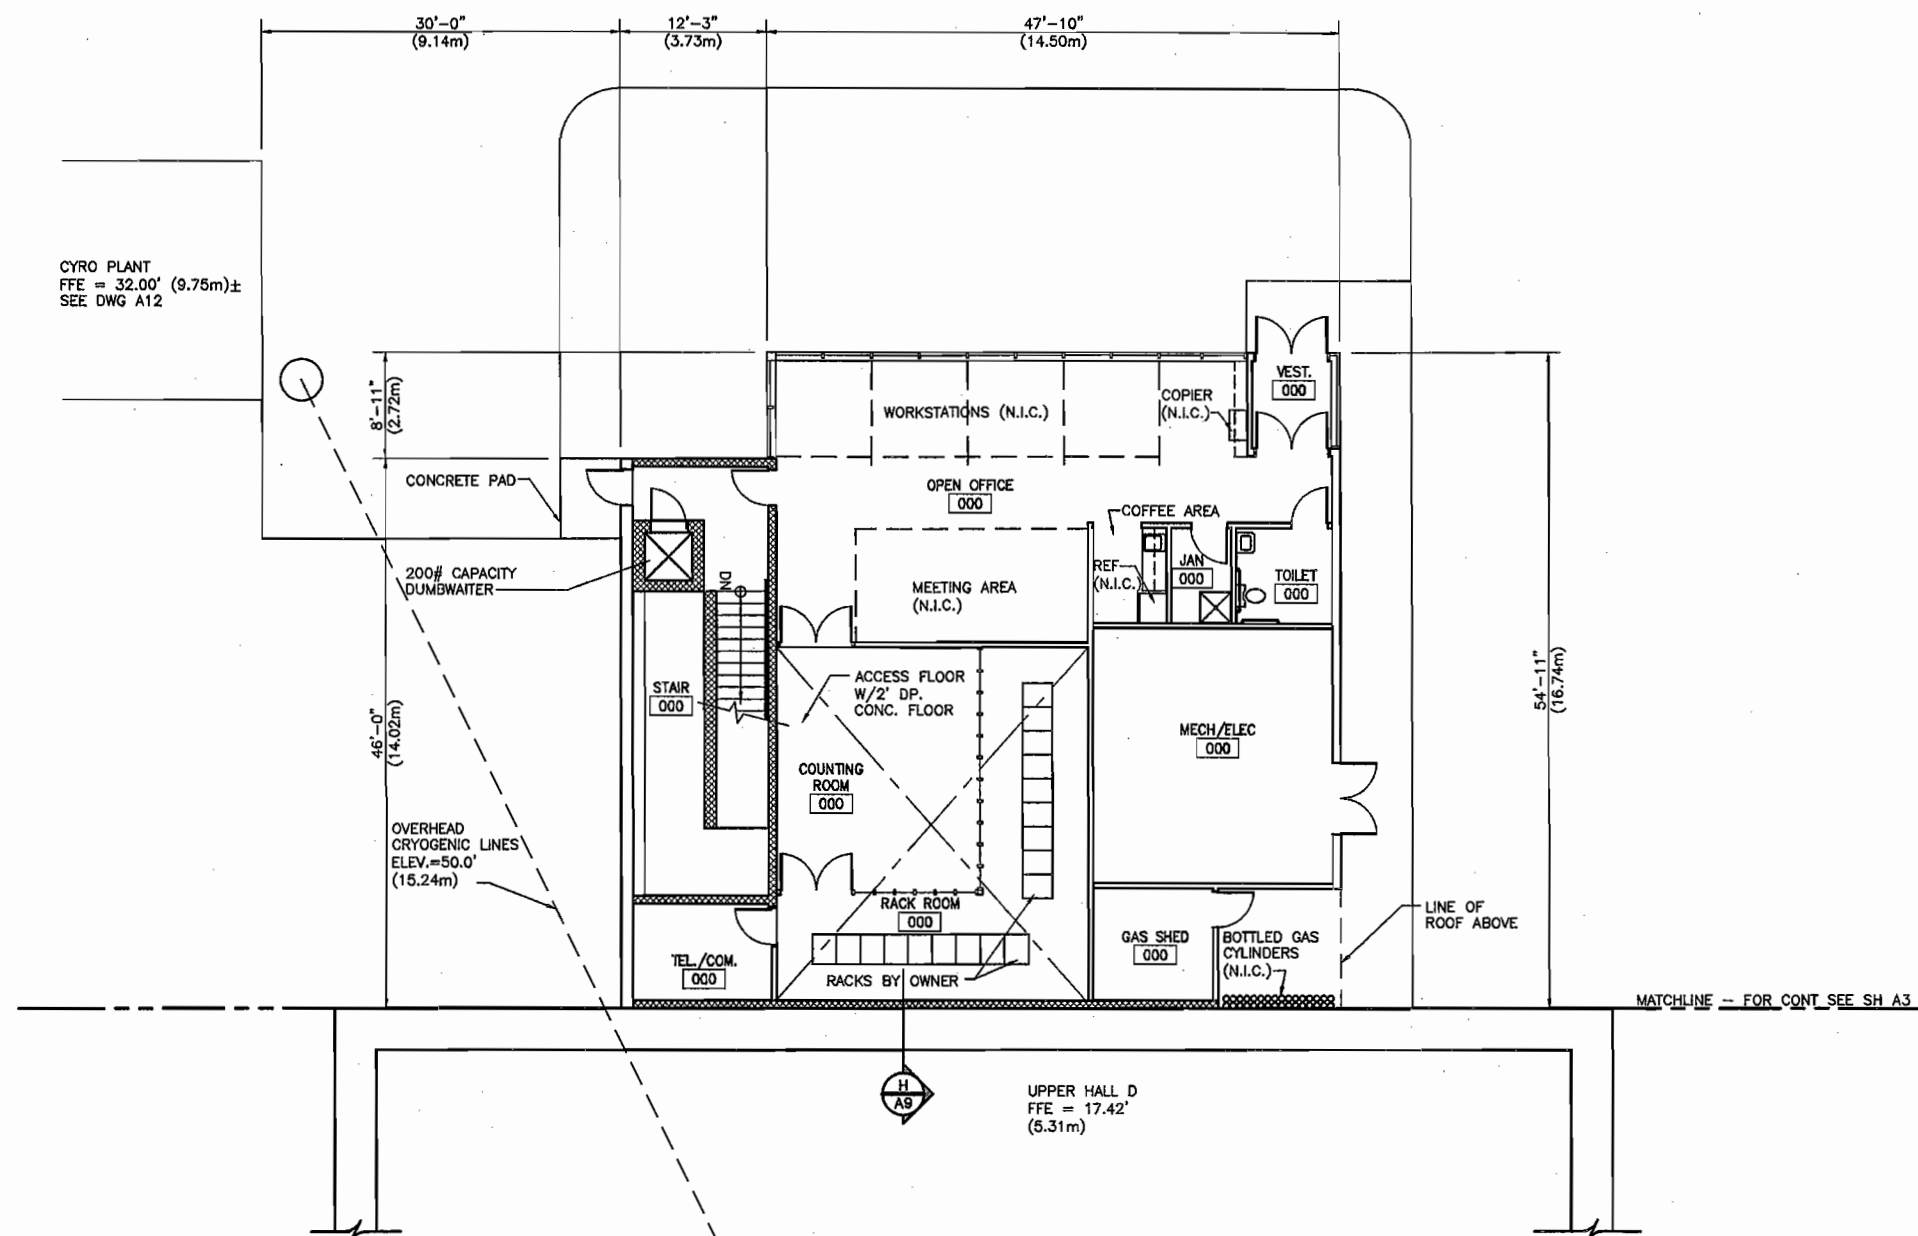

COUNTING HOUSE BUILDING FLOOR PLAN

SCALE: 1/8"=1'-0"
FFE= 31.50' (9.60m) U.N.O.

