
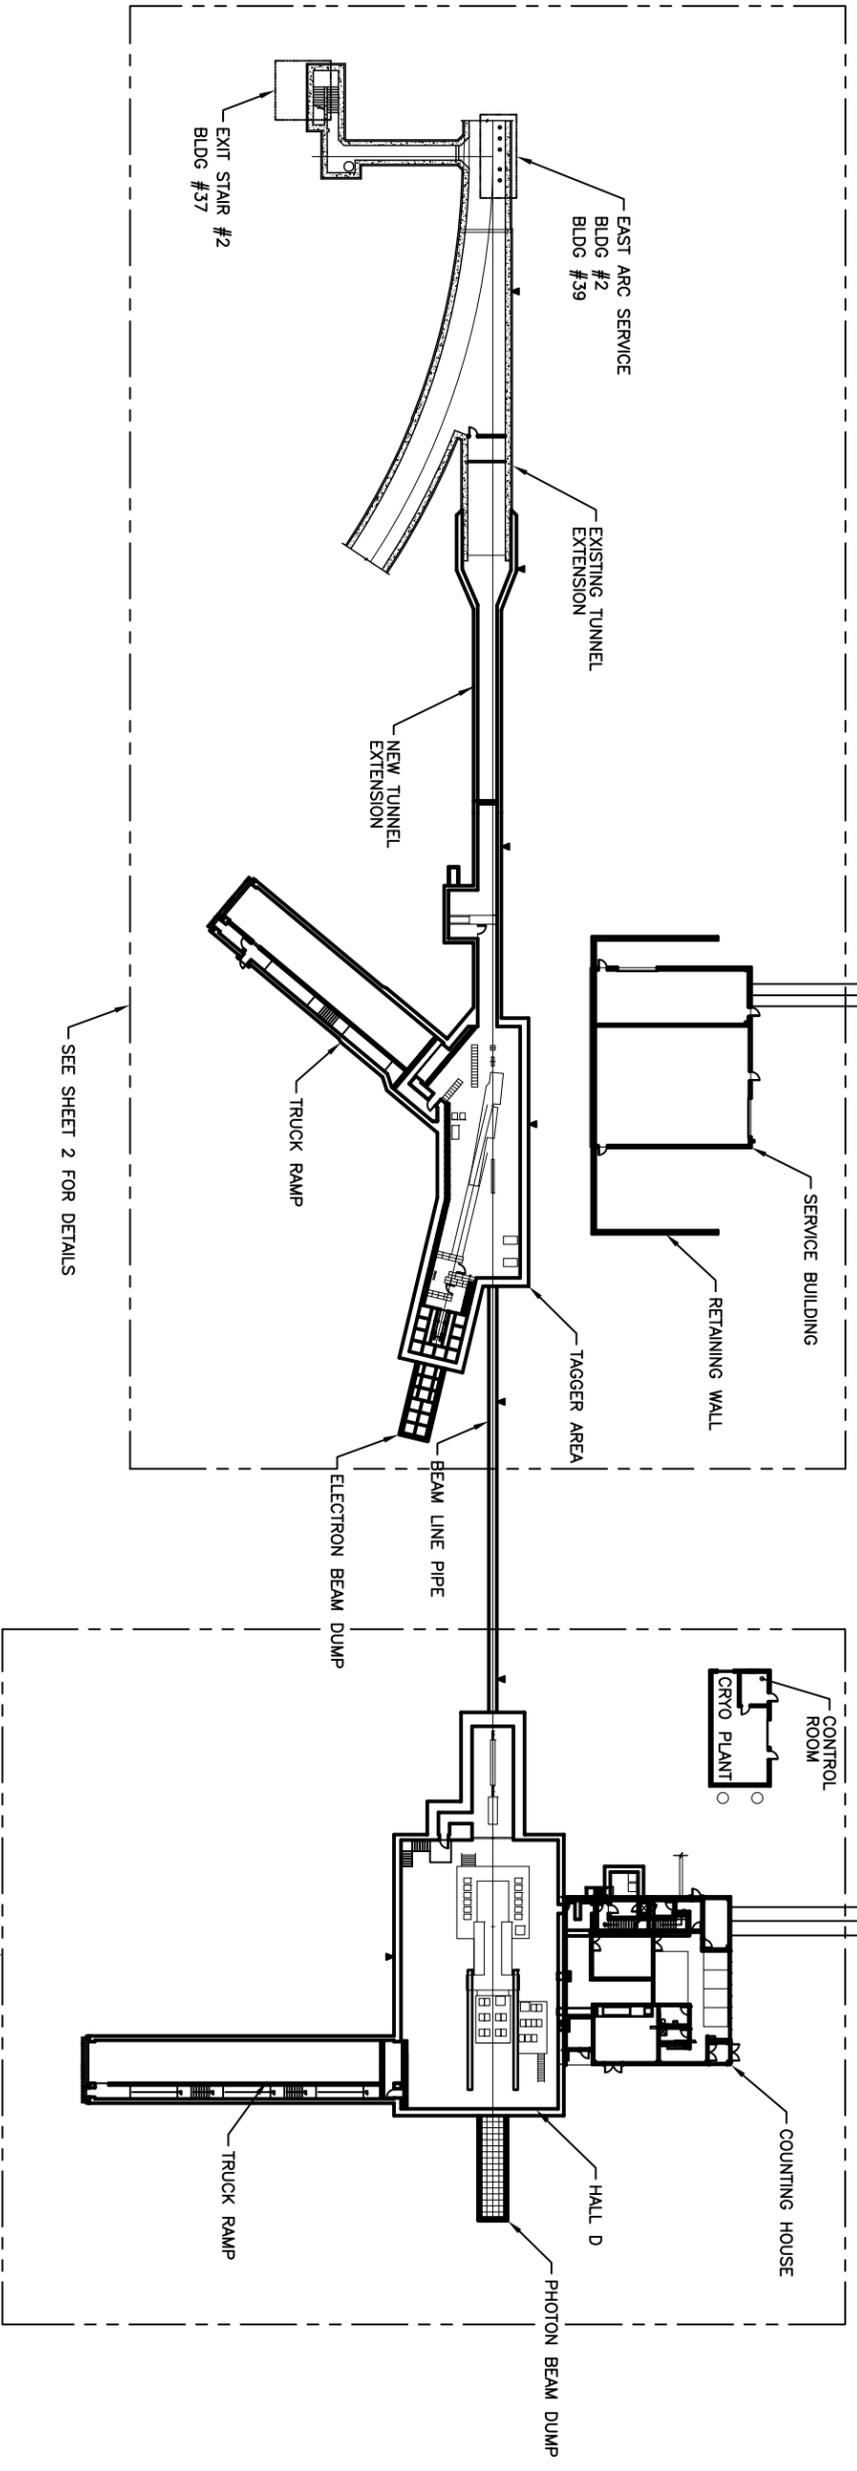


REV.	REVISIONS	DATE	APPROVED

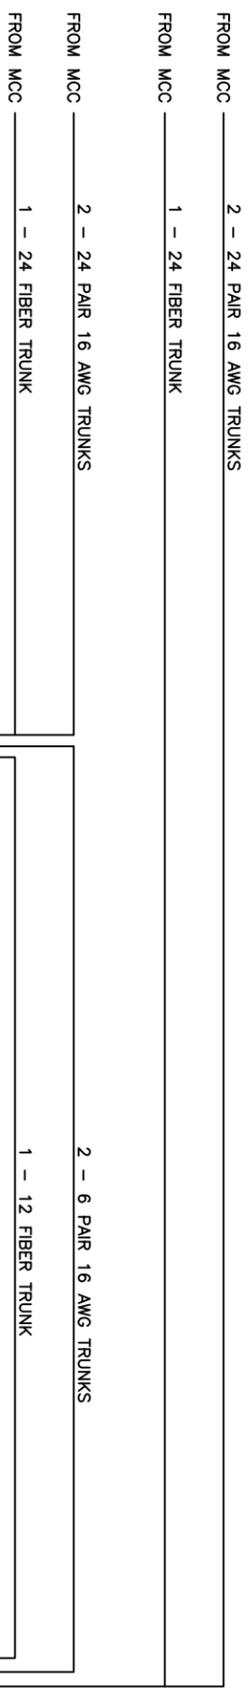

- NOTES:
- ▼ IS MARKER INDICATING EVERY 100'
  - ★ INDICATES APPROXIMATE LOCATION OF PERSONNEL SAFETY RACKS
  - RSXX INDICATES APPROXIMATE LOCATION OF RUN/SAFE BOXES
  - SPXX INDICATES APPROXIMATE LOCATION OF INTERCOM LOUDSPEAKERS
  - HNXX INDICATES APPROXIMATE LOCATION OF INTERCOM HORNS
  - OMXX INDICATES APPROXIMATE LOCATION OF ODH MONITORS
  - OHXX INDICATES APPROXIMATE LOCATION OF ODH HORNS
  - OLXX INDICATES APPROXIMATE LOCATION OF ODH LIGHTS
  - RMXX INDICATES APPROXIMATE LOCATION OF RADIATION MONITORS
  - RLXX INDICATES APPROXIMATE LOCATION OF MAGENTA BEACONS
  - RHXX INDICATES APPROXIMATE LOCATION OF RADATION HORNS
  - SSXX INDICATES APPROXIMATE LOCATION OF BEAM STOPPERS
  - IWXX INDICATES APPROXIMATE LOCATION OF BEAM DIFFUSERS

DRAWN	D. WILLIAMS	DATE	02/06/07
CHECKED		DATE	
APPR/OBRGNATOR		DATE	
APPROVED			
ENGINEER	K. MAHONEY		

Thomas Jefferson National Accelerator Facility UNITED STATES DEPARTMENT OF ENERGY Jefferson Lab	TITLE PERSONNEL SAFETY SYSTEM HALL D SITE LAYOUT
SIZE 11x17 (ANSI) 5000x11000	DRAWING NO. S0500D01
SCALE NONE	SHEET 1 OF 3