

# Jefferson Avenue

Onnes Road


New Asphalt Pavement

Lawrence Drive

TED Construction Entrance

## NOTES

1. ALL LINES NOT REMOVED FROM SAW CUT MUST BE BLACKED OUT.
2. DOUBLE YELLOW LINES TO BE PAINTED CONNECTING EXISTING DOUBLE YELLOW LINES ON LAWRENCE DR. TO EXISTING DOUBLE YELLOW LINES ON ONNES DR.

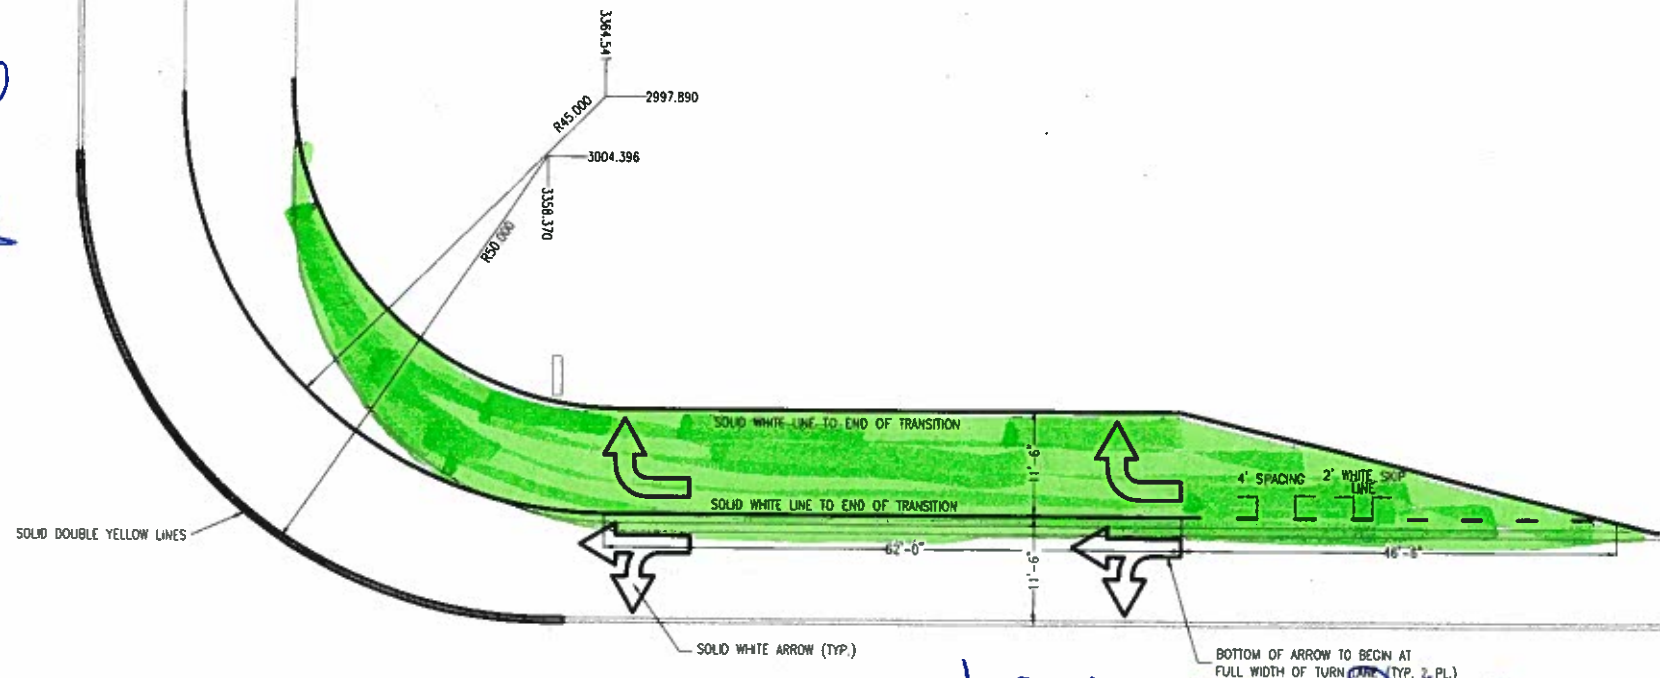

LAWRENCE DRIVE AND  
ONNES DRIVE  
RIGHT TURN LANE

REV	ZONE	DESCRIPTION	APPR	DATE

JEFFERSON LAB				ARCHITECT / ENGINEER	
USER CHECKED	DATE	DESIGNER	DATE		
ESH&O CHECKED		DRAWN			
SME CHECKED		CHECKED			
FLM APPROVED		APPROVED			

United States Department of Energy Newport News, VA

STRIPING			
SCALE	DRAWING NUMBER	SHEET	REV
1" = 10'-0"	110002-004-C4-STE	C4	0