

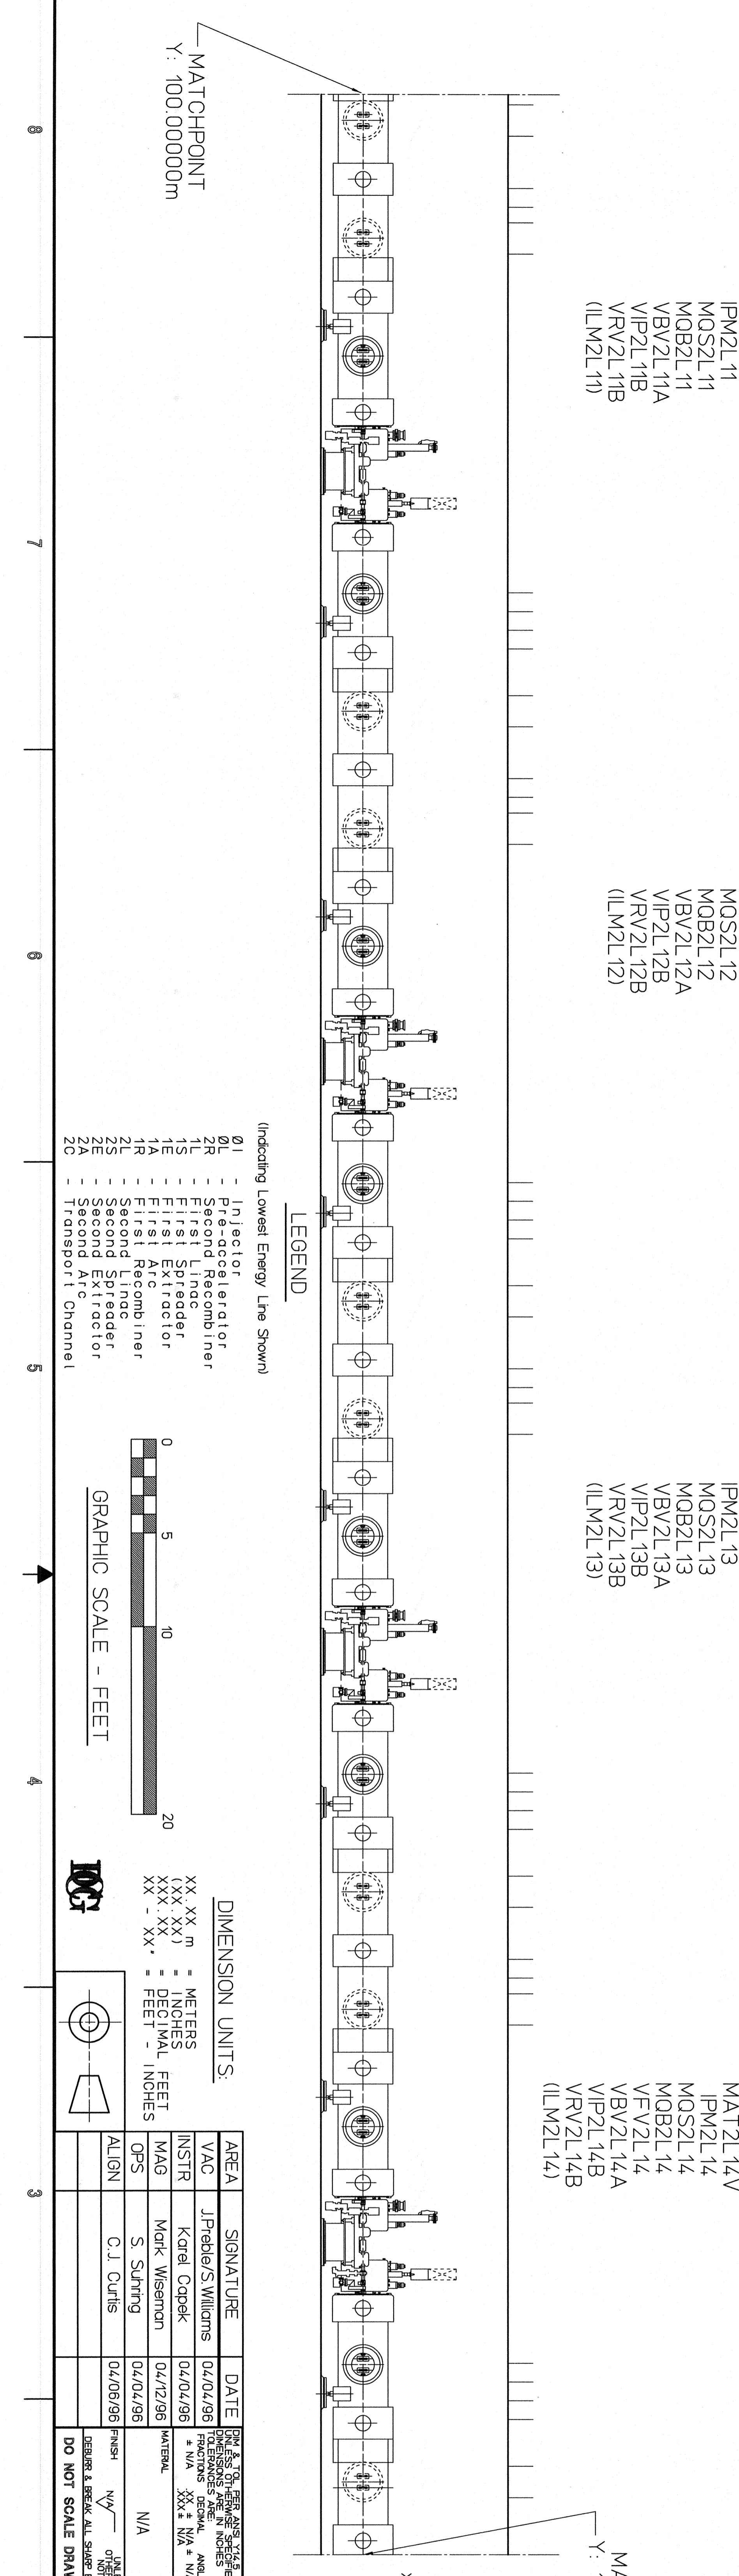
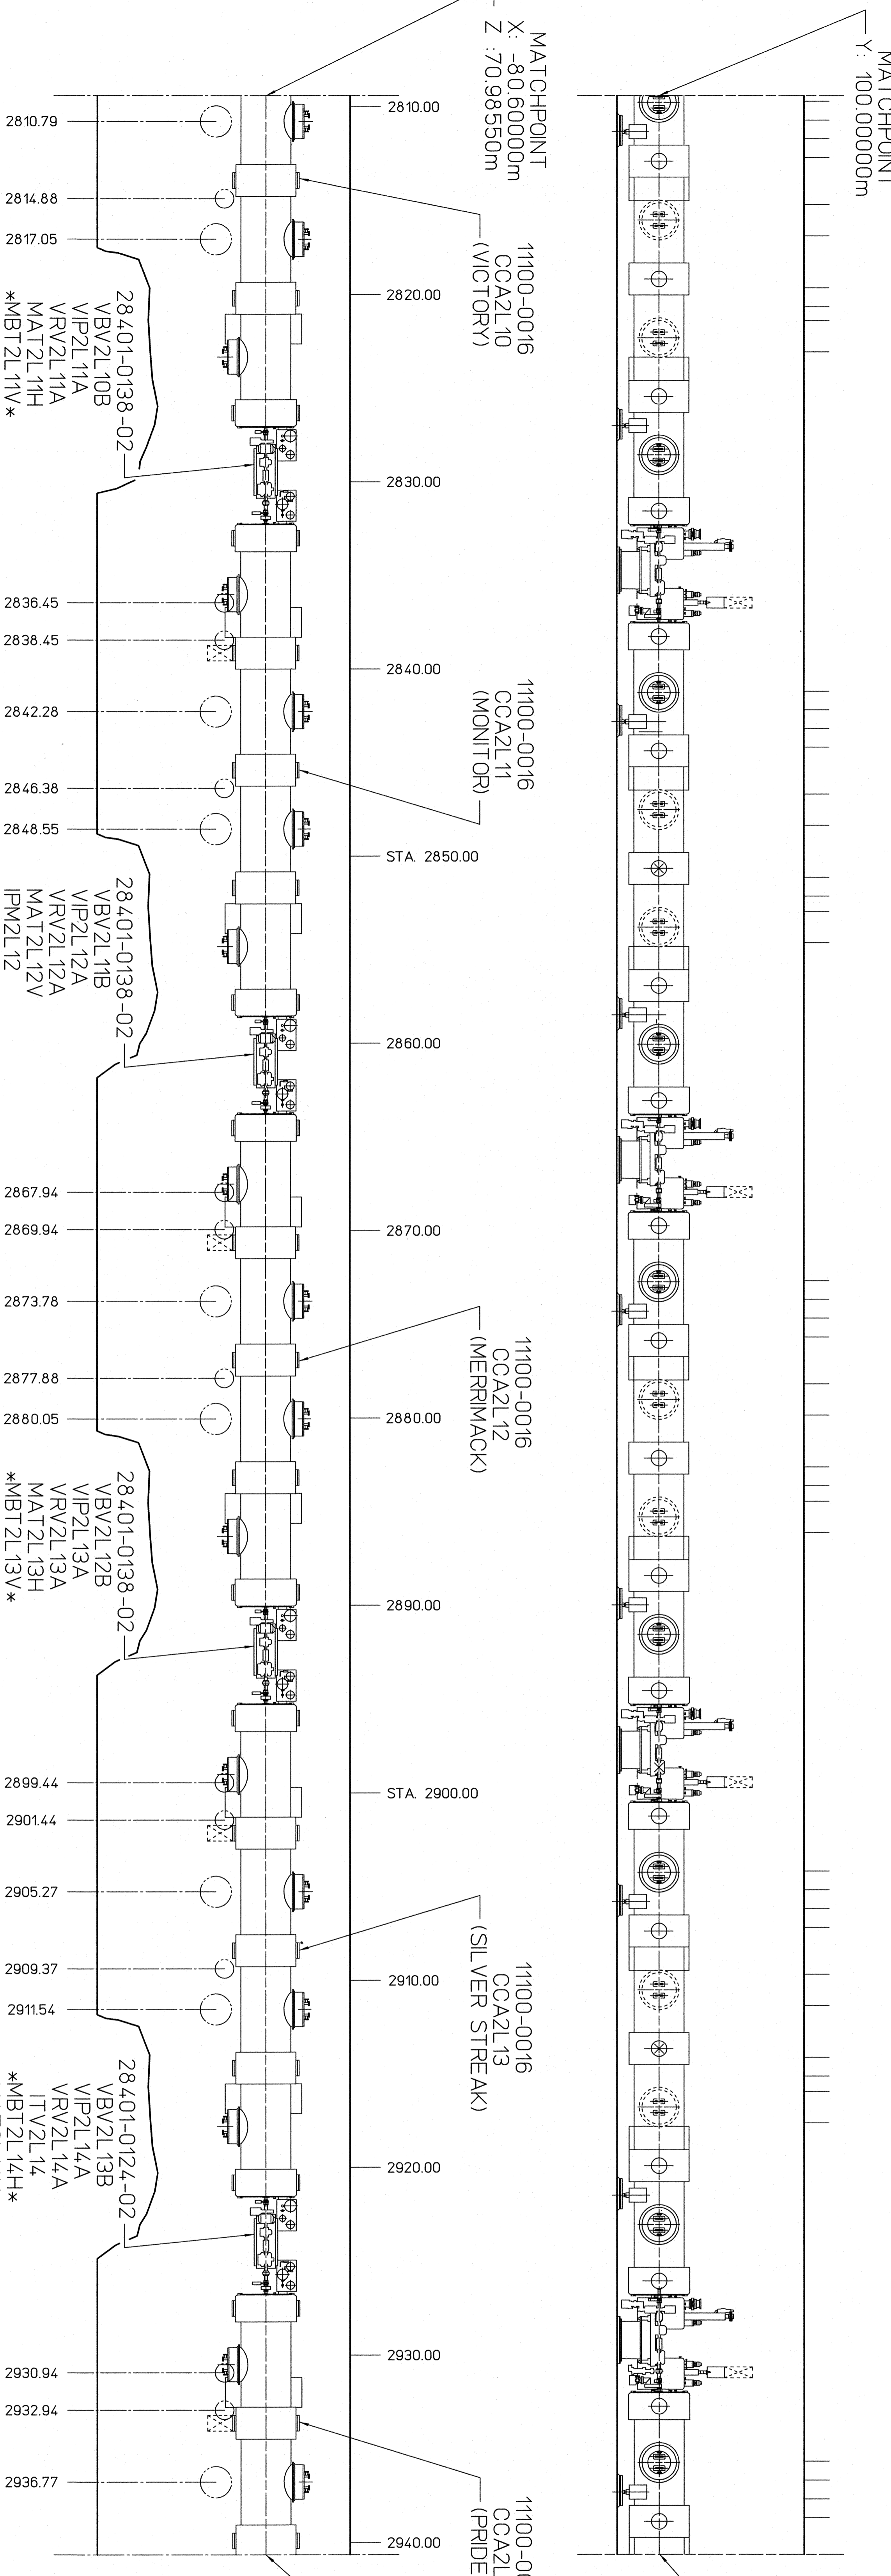


ZONE	REV	DESCRIPTION	DATE	APPROVED
E	INCORP	EOD #1034	14NOV05	T. Whitch
F	INCORP	EOD #1038	30NOV07	N. Wisem
G	INCORP	EOD NO. 1041	28OCT08	N. Wisem
H	INCORP	EOD NO. 1043	28OCT08	S. Shimm

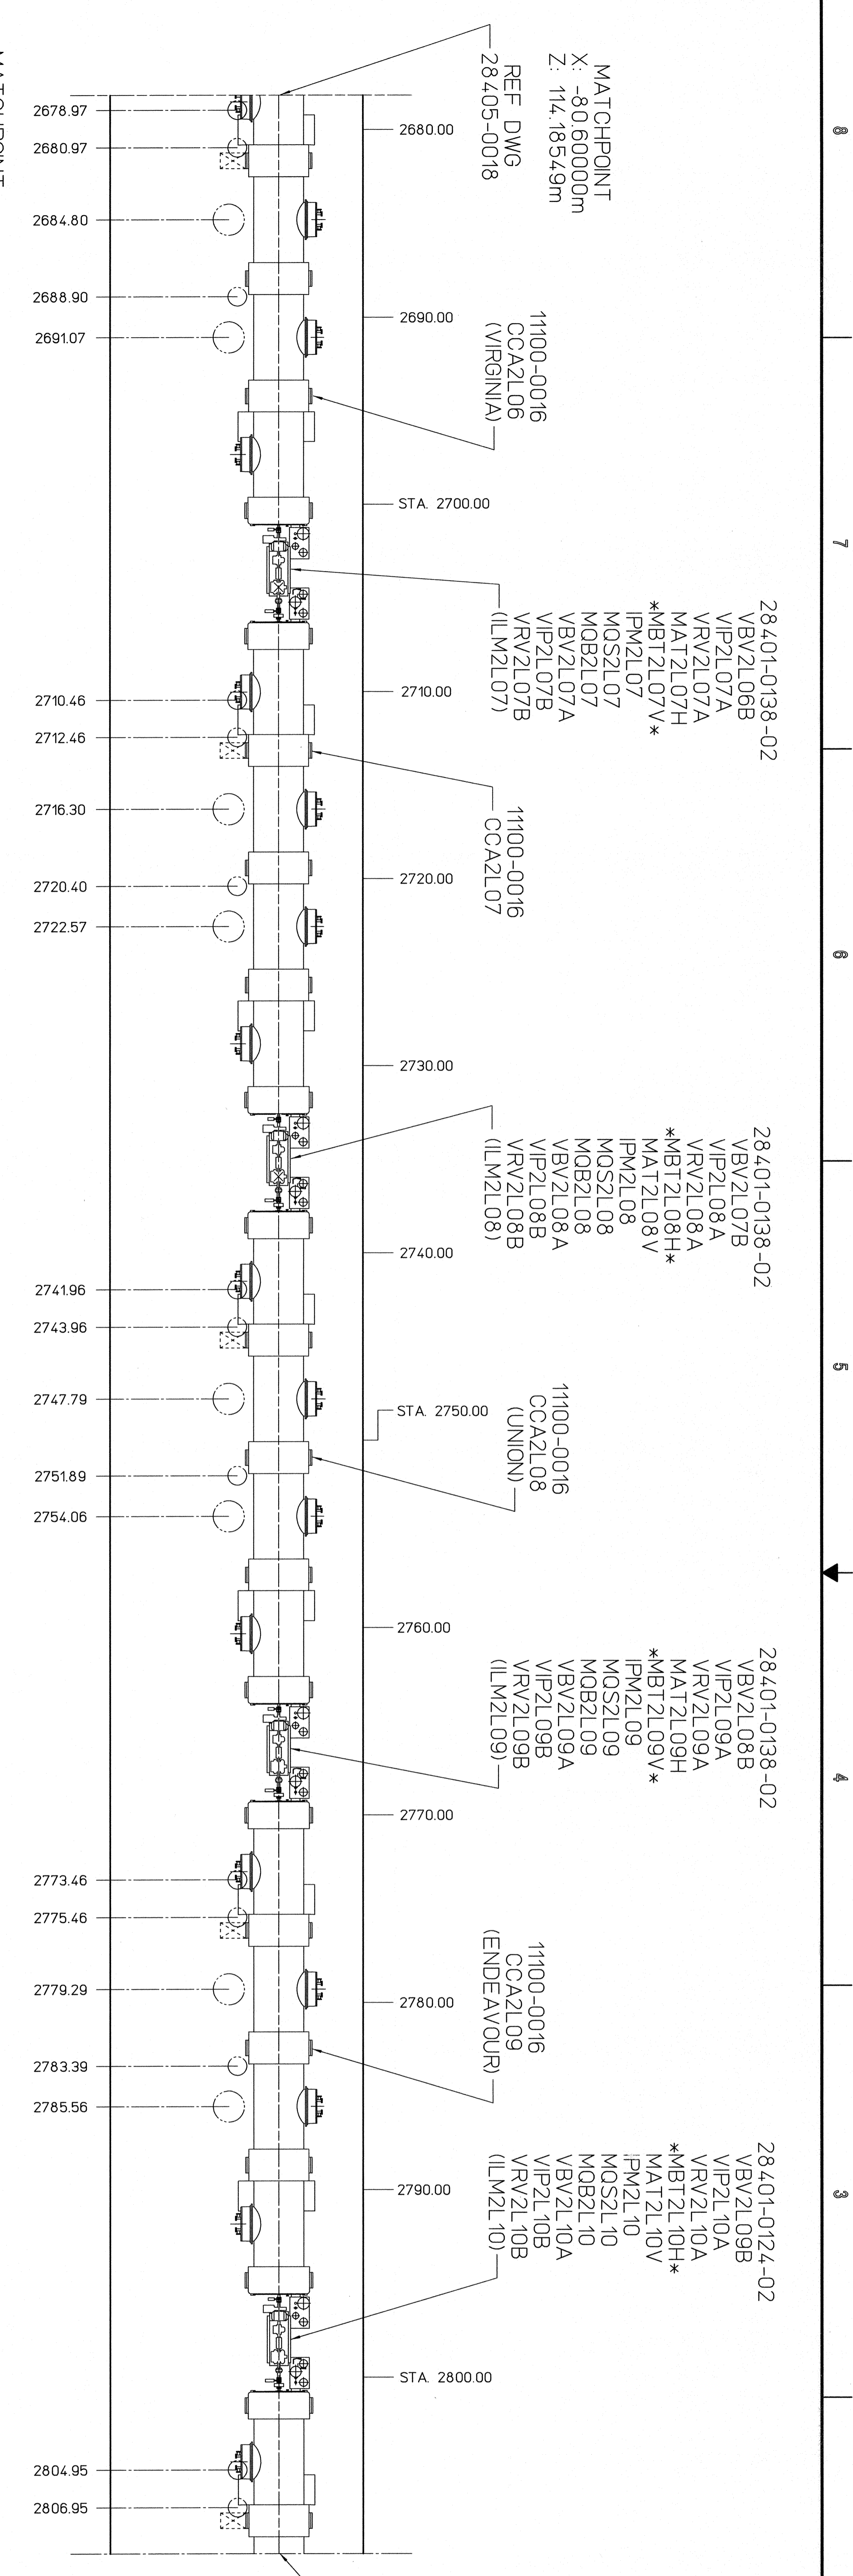



- 28401-0138-02
VBV2L06B
VIP2L07A
VRV2L07A
MAT2L07H
MBT2L07V
IPM2L07
MOS2L07
MOB2L07
VBV2L07A
VIP2L07B
VRV2L07B
(ILM2L07)
- 28401-0138-02
VBV2L07B
VIP2L08A
VRV2L08A
MBT2L08H
MAT2L08V
IPM2L08
MOS2L08
MOB2L08
VBV2L08A
VIP2L08B
VRV2L08B
(ILM2L08)
- 28401-0138-02
VBV2L08B
VIP2L09A
VRV2L09A
MAT2L09H
MBT2L09V
IPM2L09
MOS2L09
MOB2L09
VBV2L09A
VIP2L09B
VRV2L09B
(ILM2L09)
- 28401-0124-02
VBV2L09B
VIP2L10A
VRV2L10A
MBT2L10H
MAT2L10V
IPM2L10
MOS2L10
MOB2L10
VBV2L10A
VIP2L10B
VRV2L10B
(ILM2L10)
- 28401-0124-02
VBV2L10B
VIP2L11A
VRV2L11A
MBT2L11V
IPM2L11
MOS2L11
MOB2L11
VBV2L11A
VIP2L11B
VRV2L11B
(ILM2L11)
- 28401-0138-02
VBV2L11B
VIP2L12A
VRV2L12A
MAT2L12V
IPM2L12
MOS2L12
MOB2L12
VBV2L12A
VIP2L12B
VRV2L12B
(ILM2L12)
- 28401-0138-02
VBV2L12B
VIP2L13A
VRV2L13A
MBT2L13V
IPM2L13
MOS2L13
MOB2L13
VBV2L13A
VIP2L13B
VRV2L13B
(ILM2L13)
- 28401-0124-02
VBV2L13B
VIP2L14A
VRV2L14A
MBT2L14H
MAT2L14V
IPM2L14
MOS2L14
MOB2L14
VBV2L14A
VIP2L14B
VRV2L14B
(ILM2L14)

GENERAL NOTES:
 1 *XXXXXX* - DENOTES ELEMENTS IN THE BEAM WITHOUT POWERSCREEN.

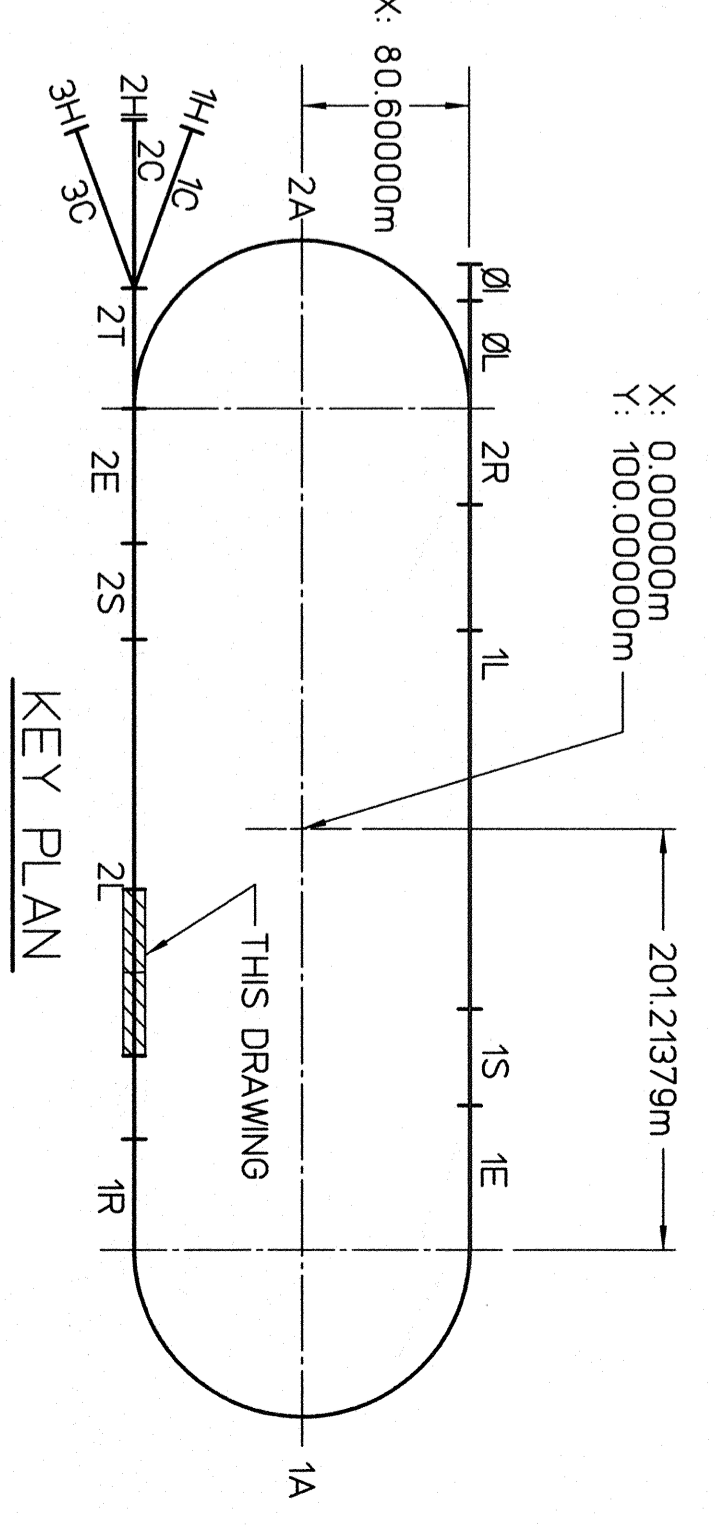

AREA	SIGNATURE	DATE	DESCRIPTION
VAC	J.Predel/S.Williams	04/04/98	ISSUE FOR CONSTRUCTION
INST	Karel Capak	04/04/98	ISSUE FOR CONSTRUCTION
W/O	Mark Wiseman	04/04/98	ISSUE FOR CONSTRUCTION
OPS	S. Shimm	04/04/98	ISSUE FOR CONSTRUCTION
ALIGN	C.J. Curtis	04/05/98	ISSUE FOR CONSTRUCTION

- LEGEND (Indicating Lowest Energy Line Shown)
- 01 - First Linac
 - 02 - First Accelerator
 - 03 - Second Recombiner
 - 04 - First Linac
 - 05 - First Extiractor
 - 06 - First Arc
 - 07 - First Recombiner
 - 08 - Second Extiractor
 - 09 - Second Arc
 - 10 - Transport Channel

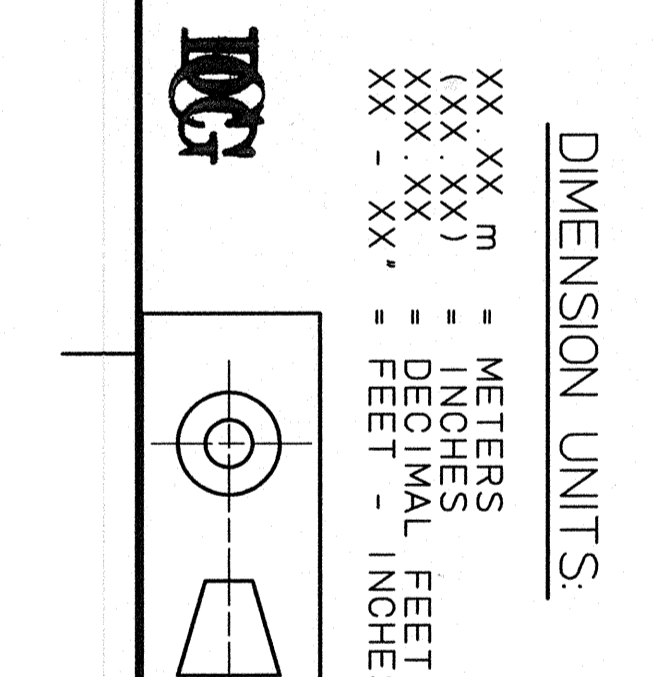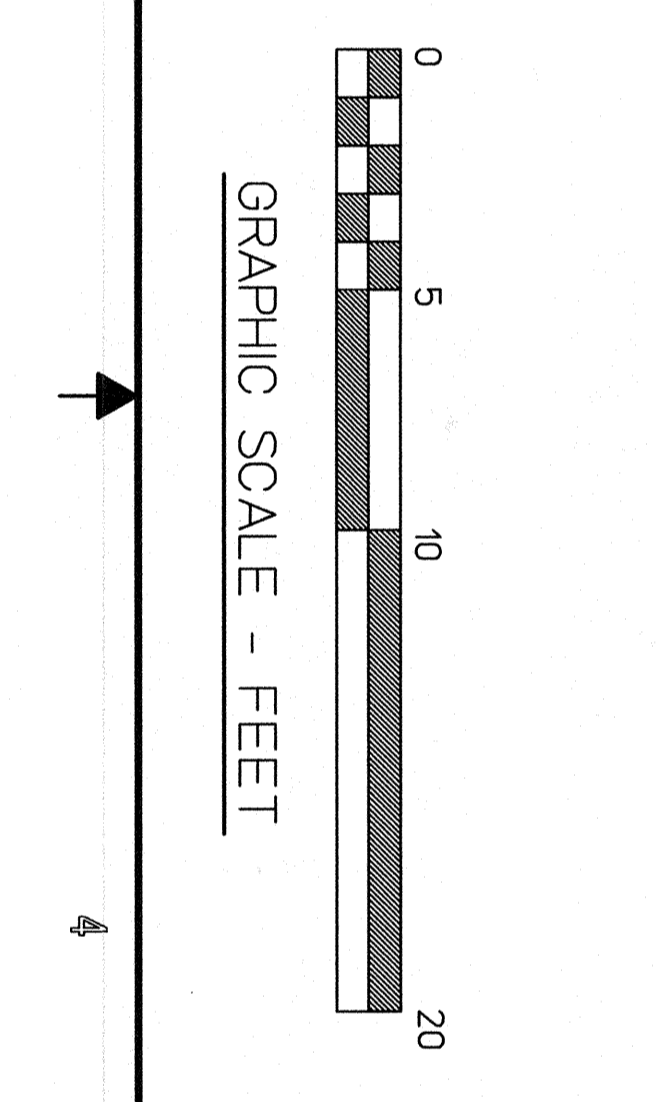

NO.	DATE	DESCRIPTION
1	04/04/98	ISSUE FOR CONSTRUCTION
2	04/04/98	ISSUE FOR CONSTRUCTION
3	04/04/98	ISSUE FOR CONSTRUCTION

BEAM TRANSPORT MACHINE CONFIGURATION SOUTH LINAC-2ND SECTION
 28.4.05-E-0019
 APPROVED: JACOB R. SMITH
 DATE: 04/04/98