


DWG. NO.		ITSFETS208		SH. 1	REV. B	1
REVISIONS						
REV.	REMARKS	DATE	APPROVED			
B	ADDED KNIFE SWITCHES IN CONTROL ROOM	6-24-10				

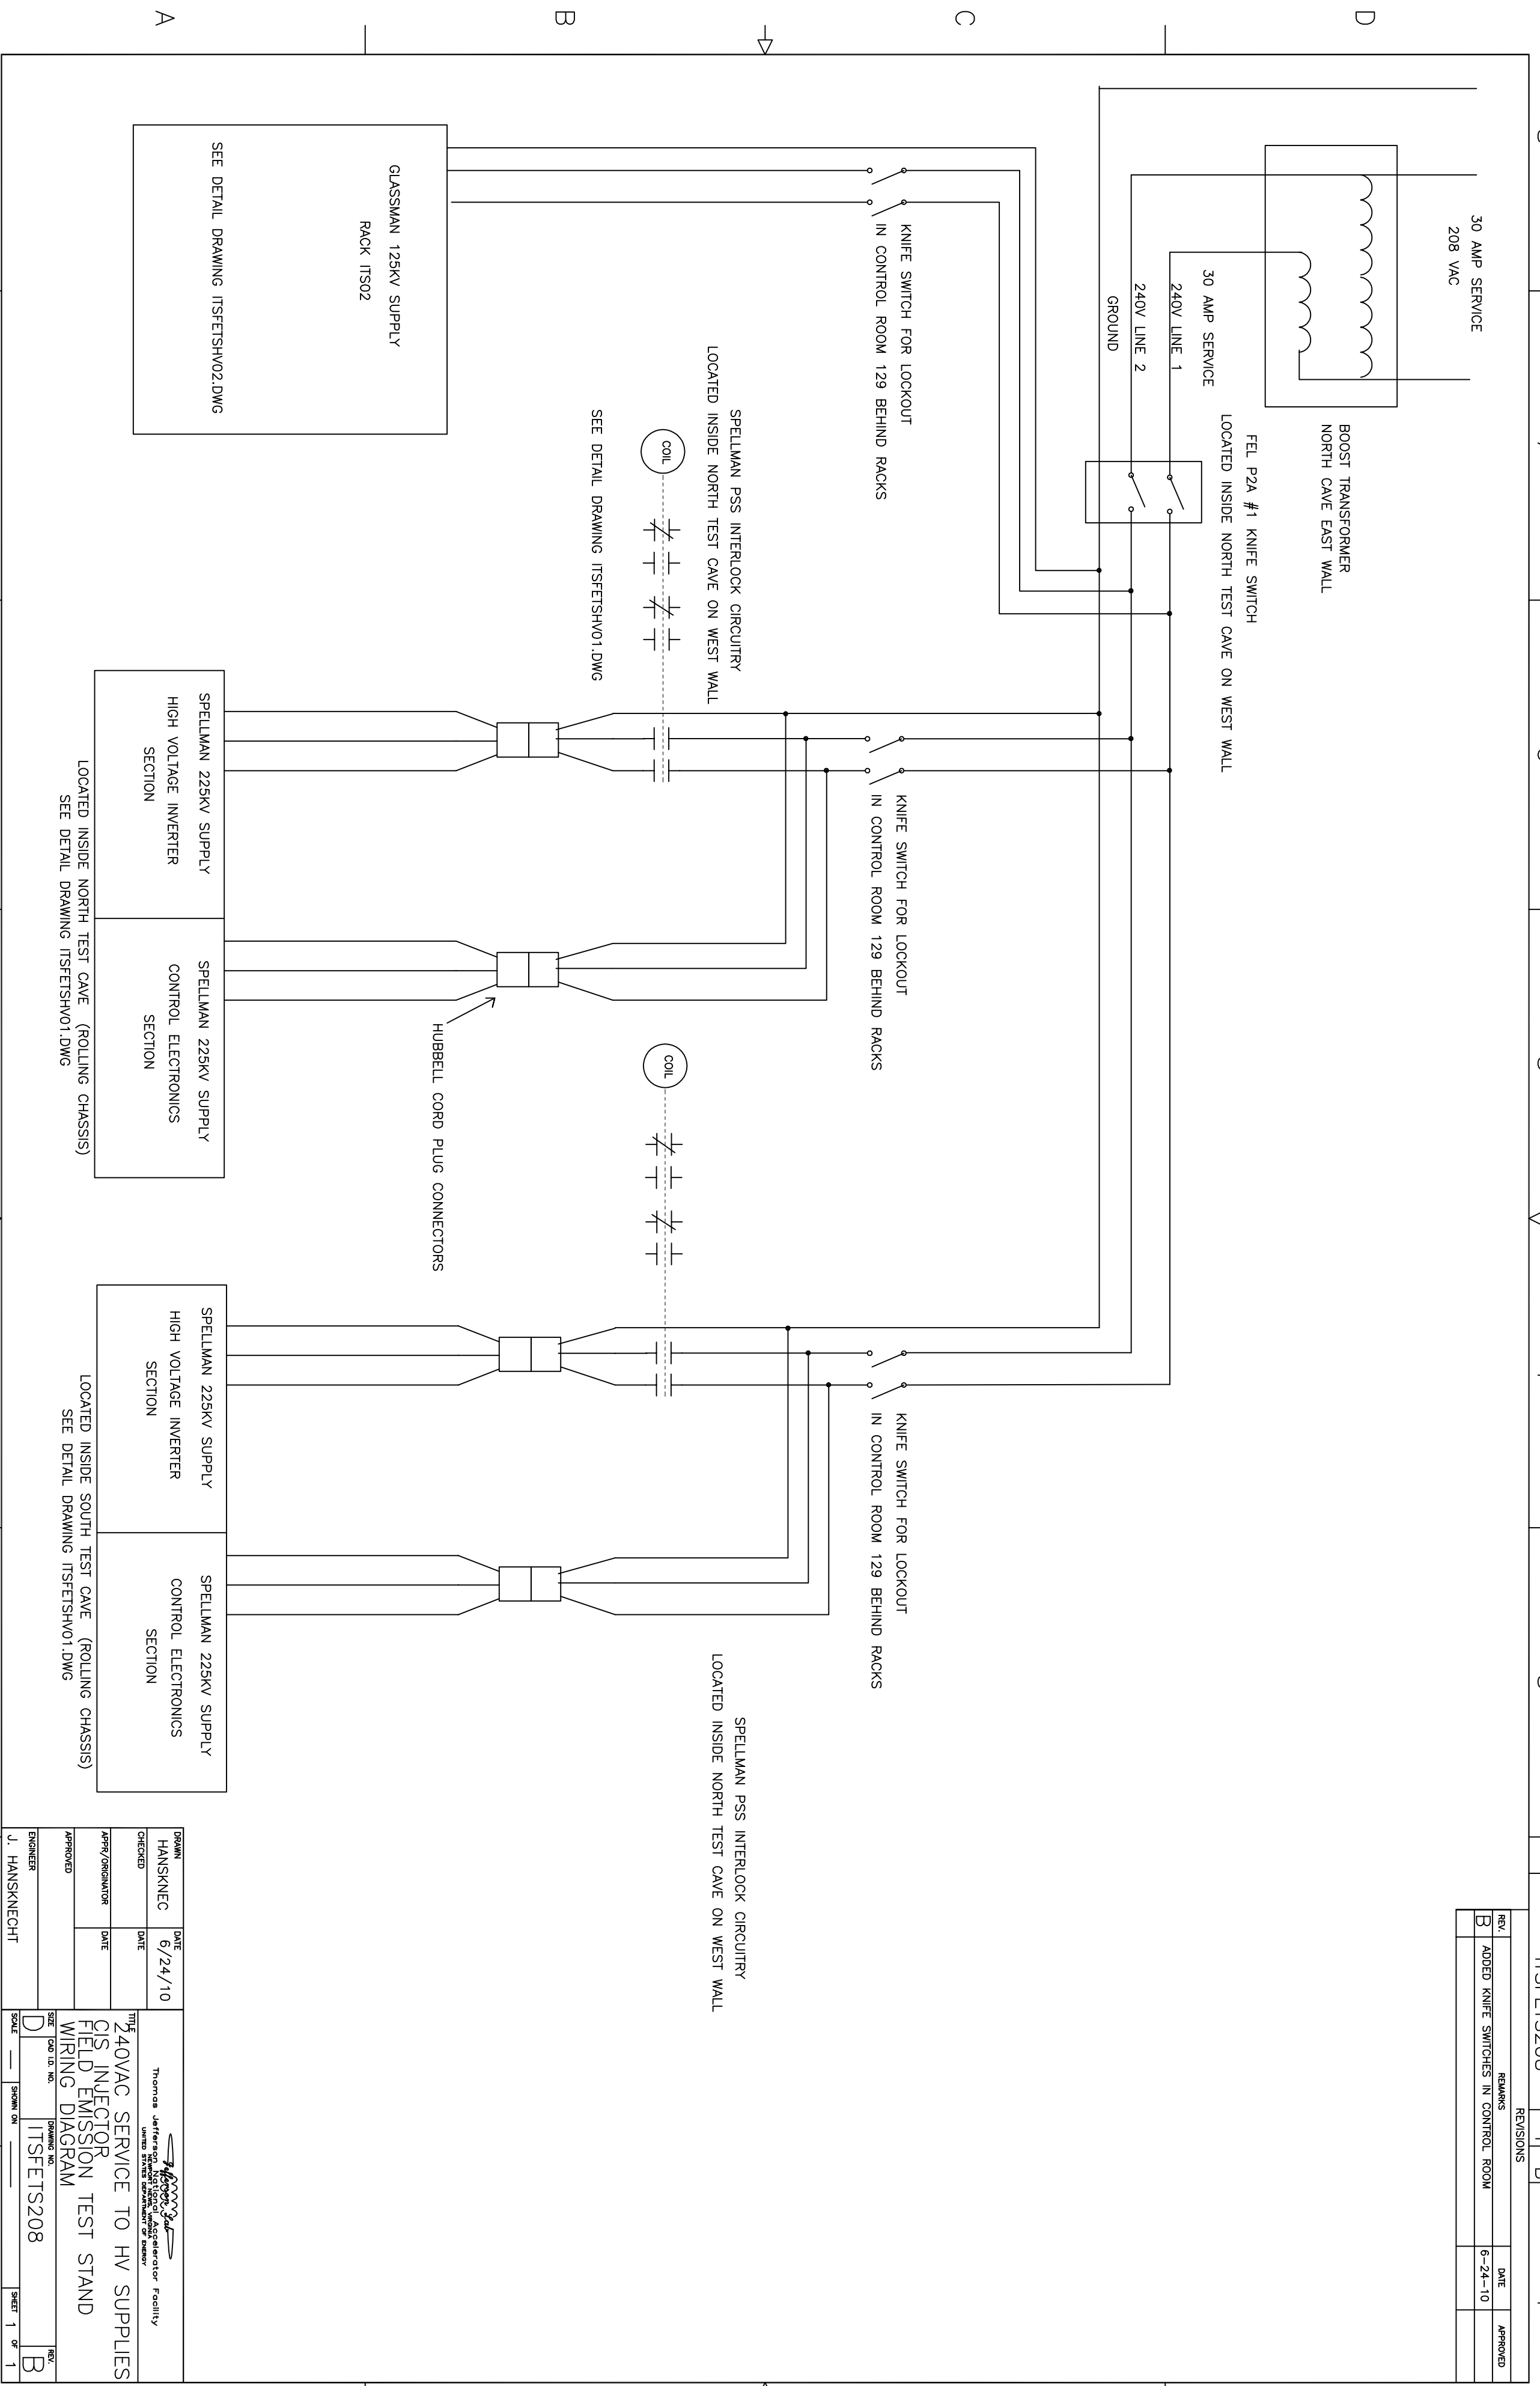

DRWN	DATE	TITLE	
HANSKNEC	6/24/10	240VAC SERVICE TO HV SUPPLIES	
CHEKED	DATE	GCS INJECTOR	
APPR/ORIGINATOR	DATE	FIELD EMISSION TEST STAND	
APPROVED		WIRING DIAGRAM	
ENGINEER		SIZE	D
J. HANSKNECHT		DWG. NO.	ITSFETS208
		SCALE	AS SHOWN ON _____
		SHEET	1 OF 1