


ALL PSS CONNECTIONS DETAILED ON I1SFETSPSSLOM05.DWG  
 SPELLMAN 225KV SUPPLY REMOTE INTERFACE CONTROL CHASSIS (RACK I1S03)

208V POWER DISTRIBUTION DETAILED ON I1SFETSP08.DWG  
 208V 30 AMP SERVICE FED FROM FEL P2A #1 KNIFE SWITCH  
 LOCATED INSIDE NORTH TEST CAVE ON WEST WALL

REV	REVISIONS	DATE	APPROVED

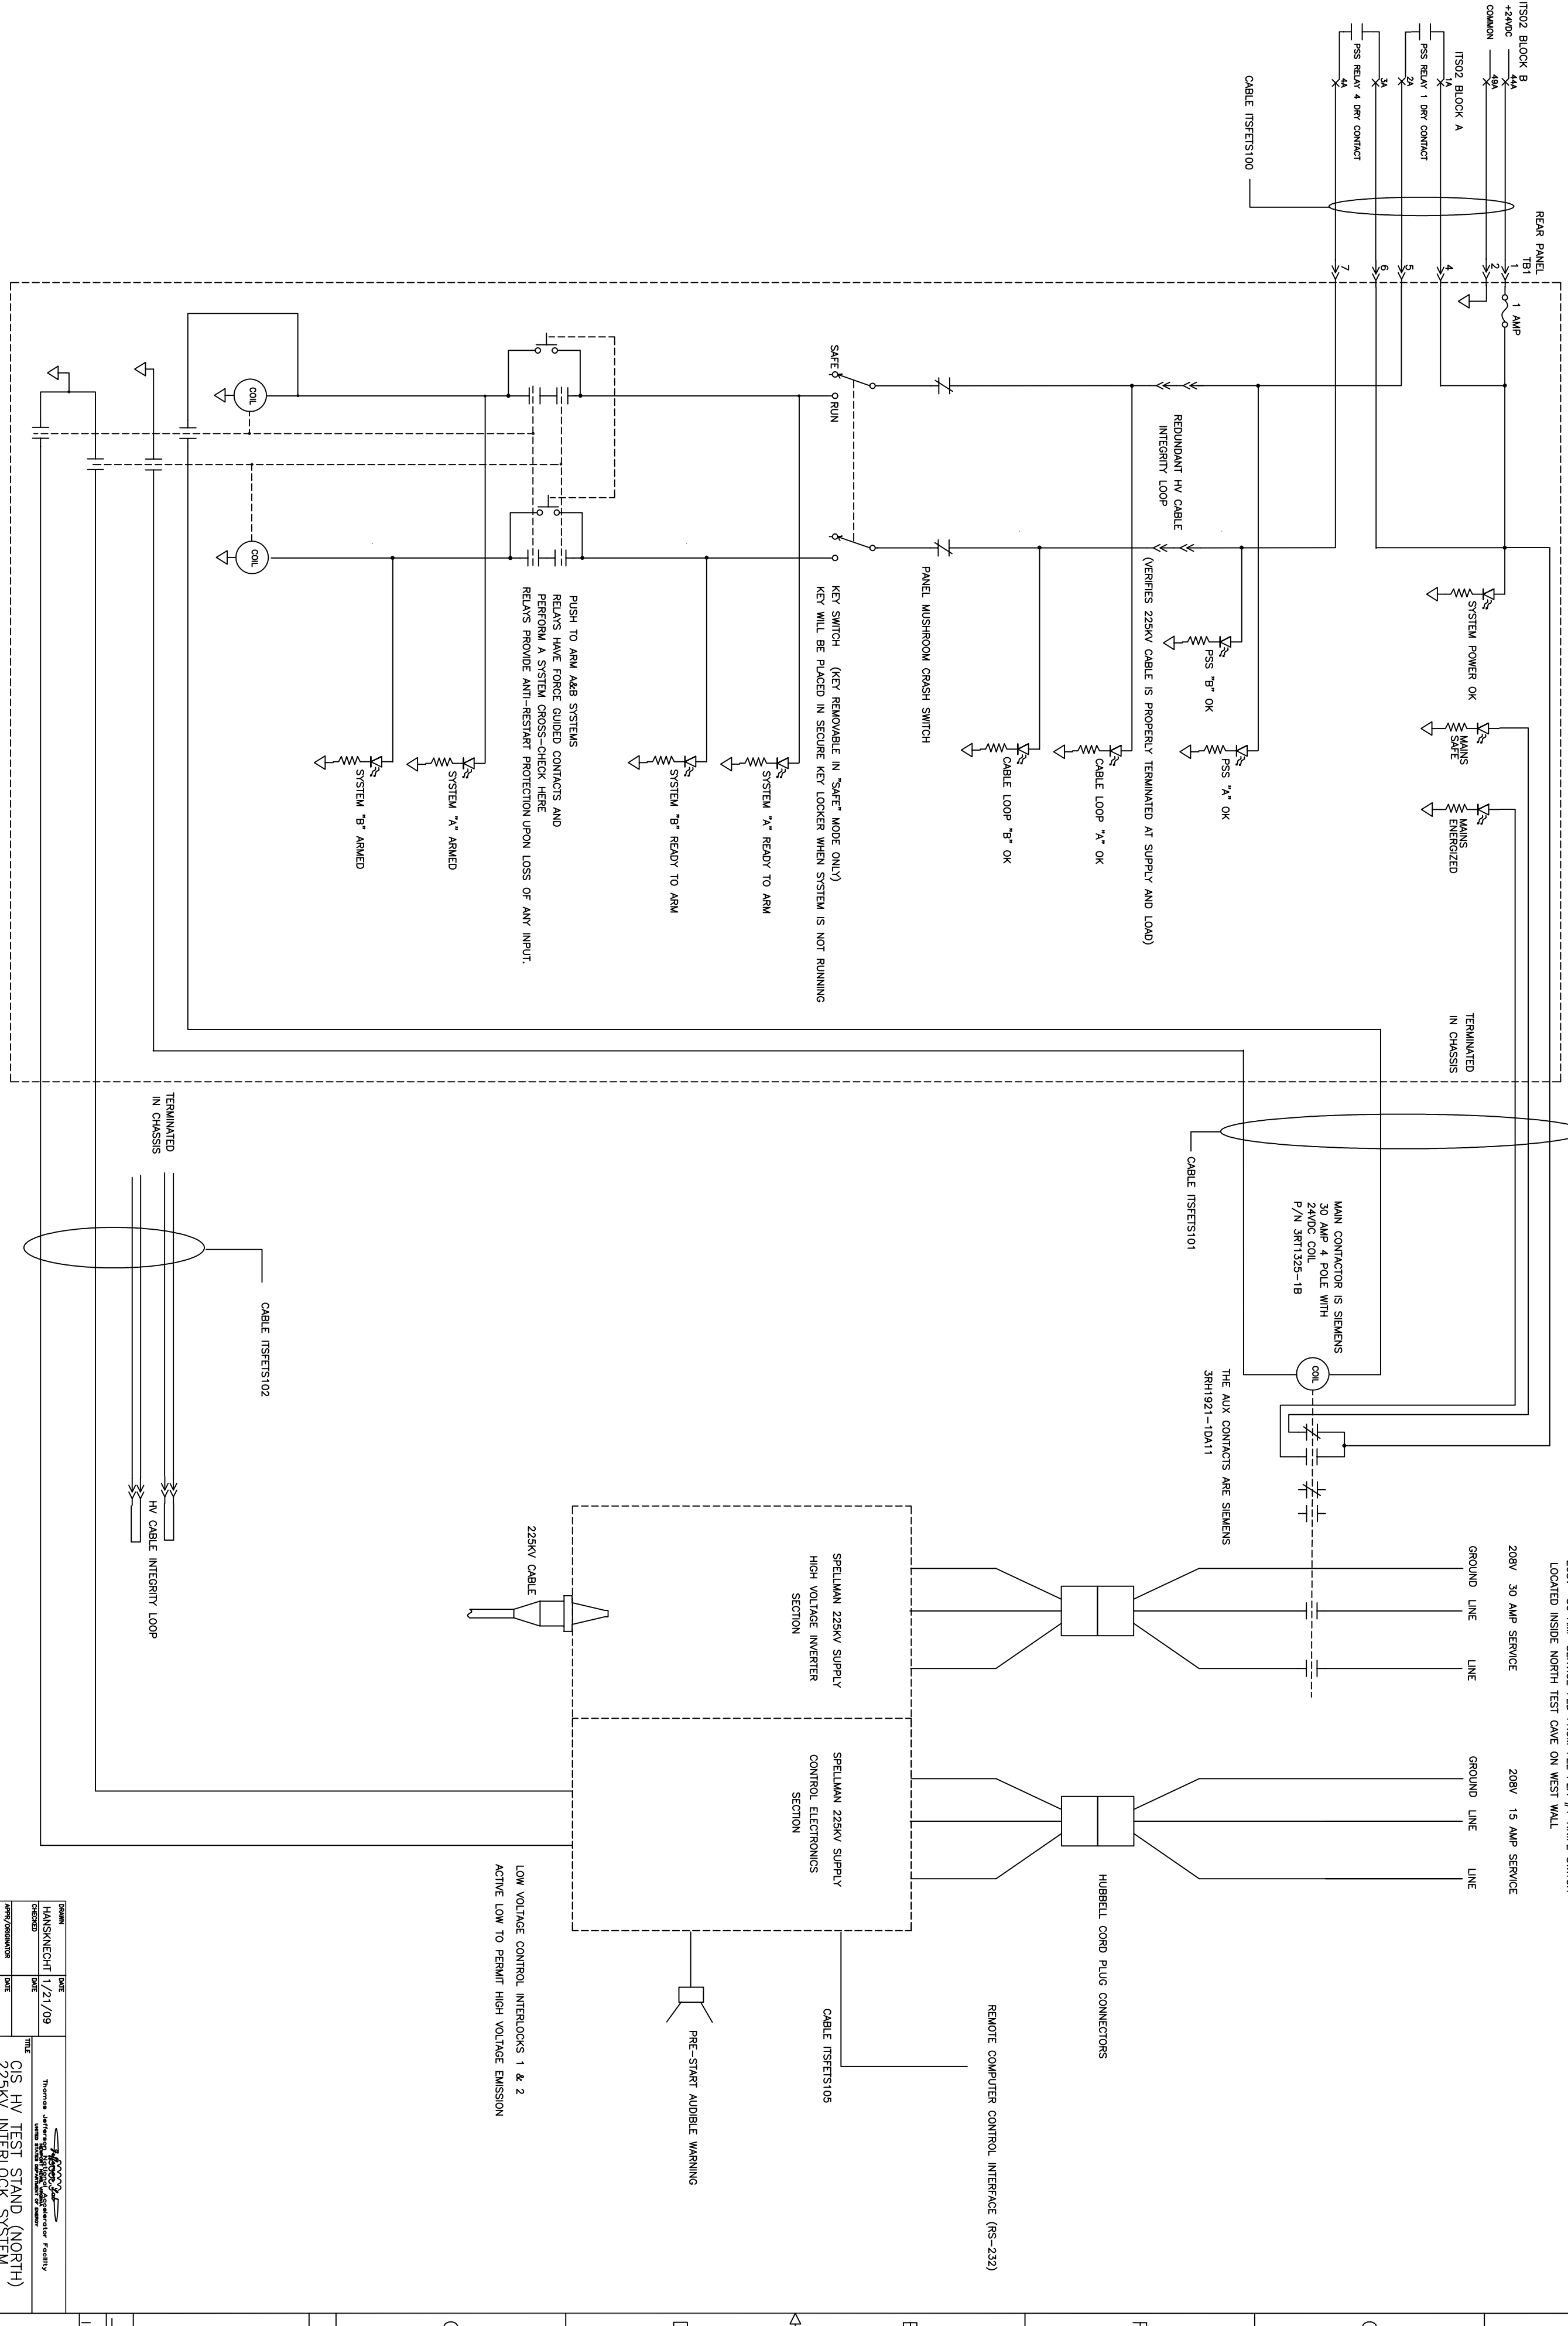

DESIGNER	J HANSKNECHT	DATE	1/21/09
CHECKED	HANSKNECHT	DATE	
APPROVED		DATE	
TITLE	Q1S HV TEST STAND (NORTH) 225KV INTERLOCK SYSTEM SYSTEM FLOW DIAGRAM		
SCALE	1:1	DRAWING NO.	I1SFETS101.DWG
REV	1	SHEET	1 OF 1